


THIS DRAWING IS PROPERTY OF CLEAVER-BROOKS, INC. AND IS NOT TO BE COPIED OR USED IN ANY WAY DETRIMENTAL TO THE COMPANY. IT IS SUBJECT TO CHANGE WITHOUT NOTICE.

7 | 6 | 5 | 4 | 3 | 2 | 1

F
E
D
C
B
A

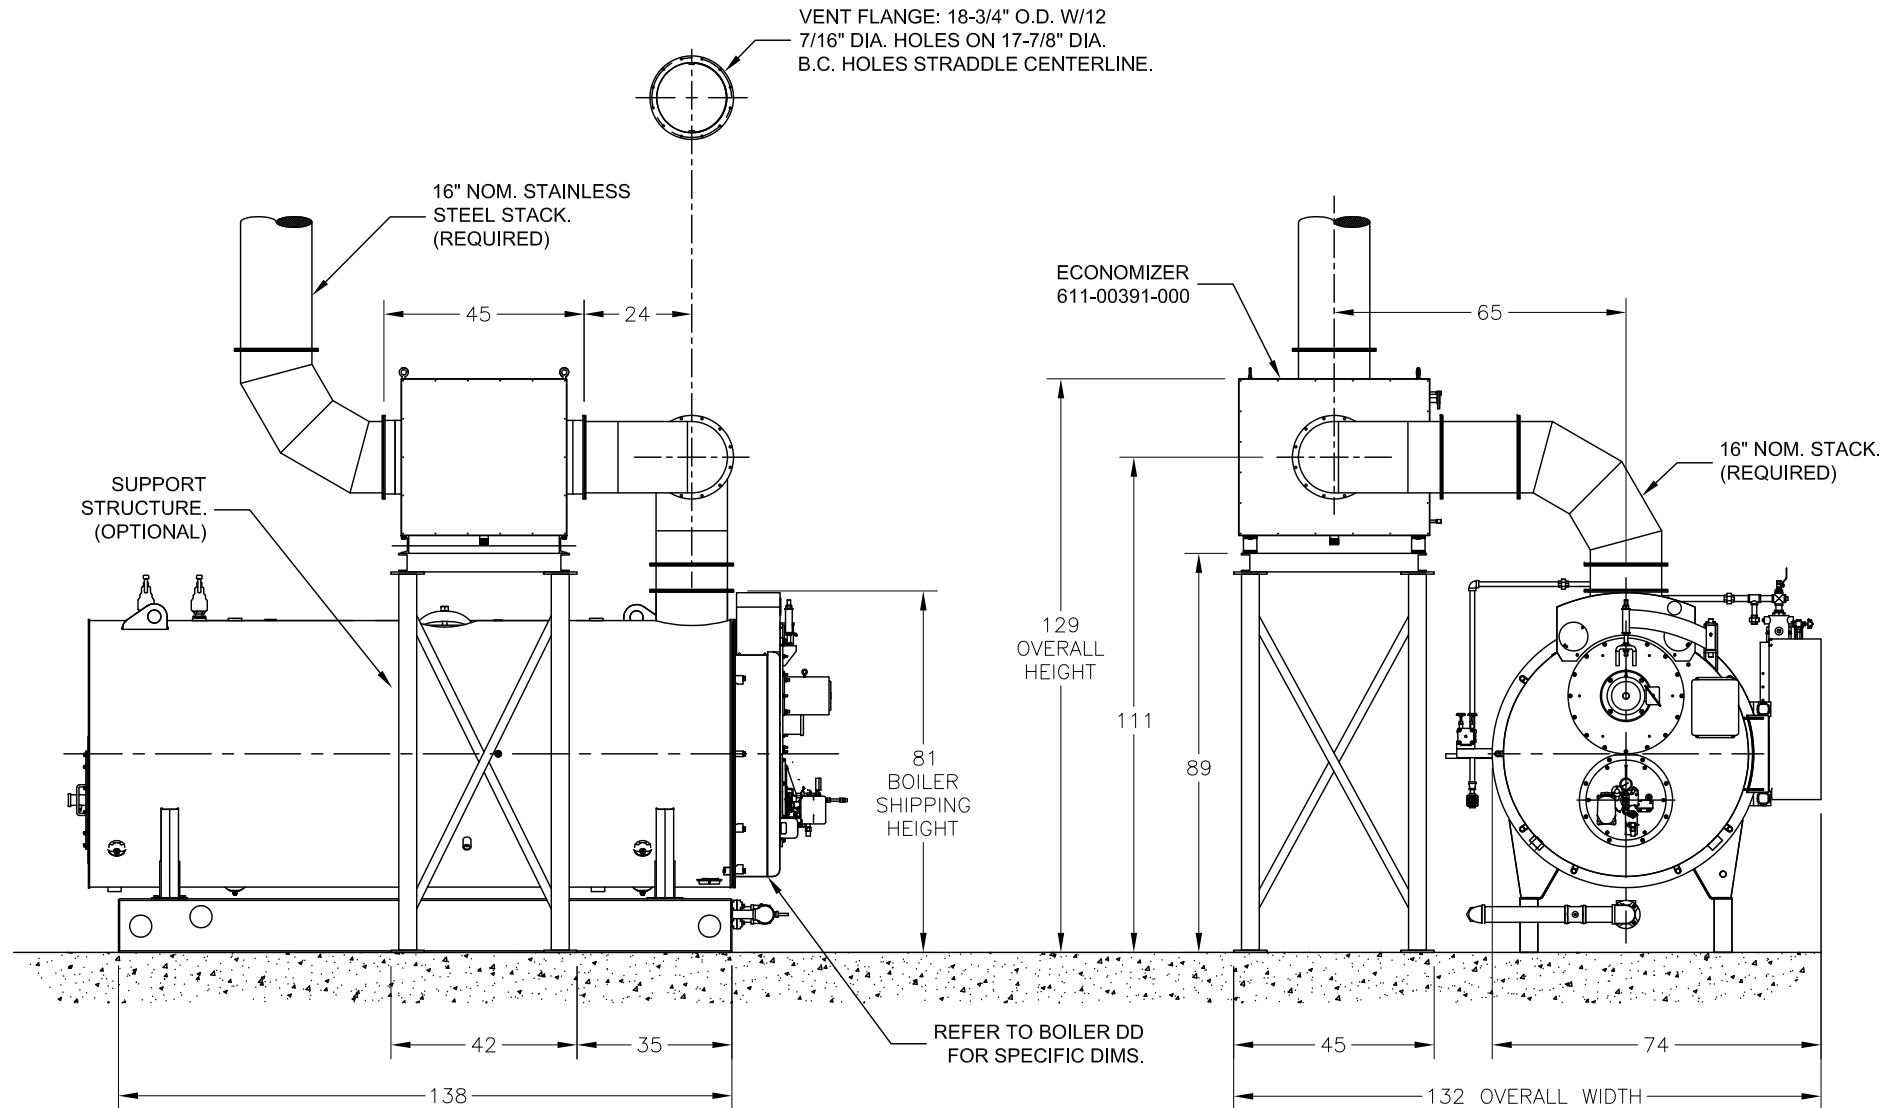

REVISIONS	<p>CAUTION</p> <p>DIMENSIONS SHOWN ARE APPROXIMATE AND SHOULD NOT BE USED IN RESTRICTIVE LAYOUTS OR TO PREFABRICATE ASSEMBLIES UNLESS CLEAVER-BROOKS HAS BEEN CONSULTED. IT IS STRONGLY RECOMMENDED THAT THE CUSTOMER REQUEST AS-BUILT CERTIFIED DRAWINGS FOR THESE CASES.</p>	<p>WARNING</p> <p>CHANGES, MODIFICATIONS OR ALTERATIONS ARE STRICTLY PROHIBITED.</p> <p>CHANGES TO THIS DRAWING AND SUBSEQUENT MODIFICATION OF EQUIPMENT COULD RESULT IN DAMAGE TO THE EQUIPMENT AND/OR SERIOUS PERSONAL INJURY.</p>	<p>P/N 611-00391-000 SHT 01 OF 01</p>	<p>SCALE N.T.S.</p>	<p>CleaverBrooks®</p> <p>GENERAL ARRANGEMENT</p> <p>125HP CBEX-E & 94% COND ECONO</p> <p>DRWG. NO. EX-125-GA</p>
				<p>DATE 10/19/15</p> <p>DRAWN SLS</p> <p>SIZE C</p>	