


THIS DRAWING IS PROPERTY OF CLEAVER-BROOKS, INC. AND IS NOT TO BE COPIED OR USED IN ANY WAY DETRIMENTAL TO THE COMPANY. IT IS SUBJECT TO CHANGE WITHOUT NOTICE.

7 | 6 | 5 | 4 | 3 | 2 | 1

F  
E  
D  
C  
B  
A

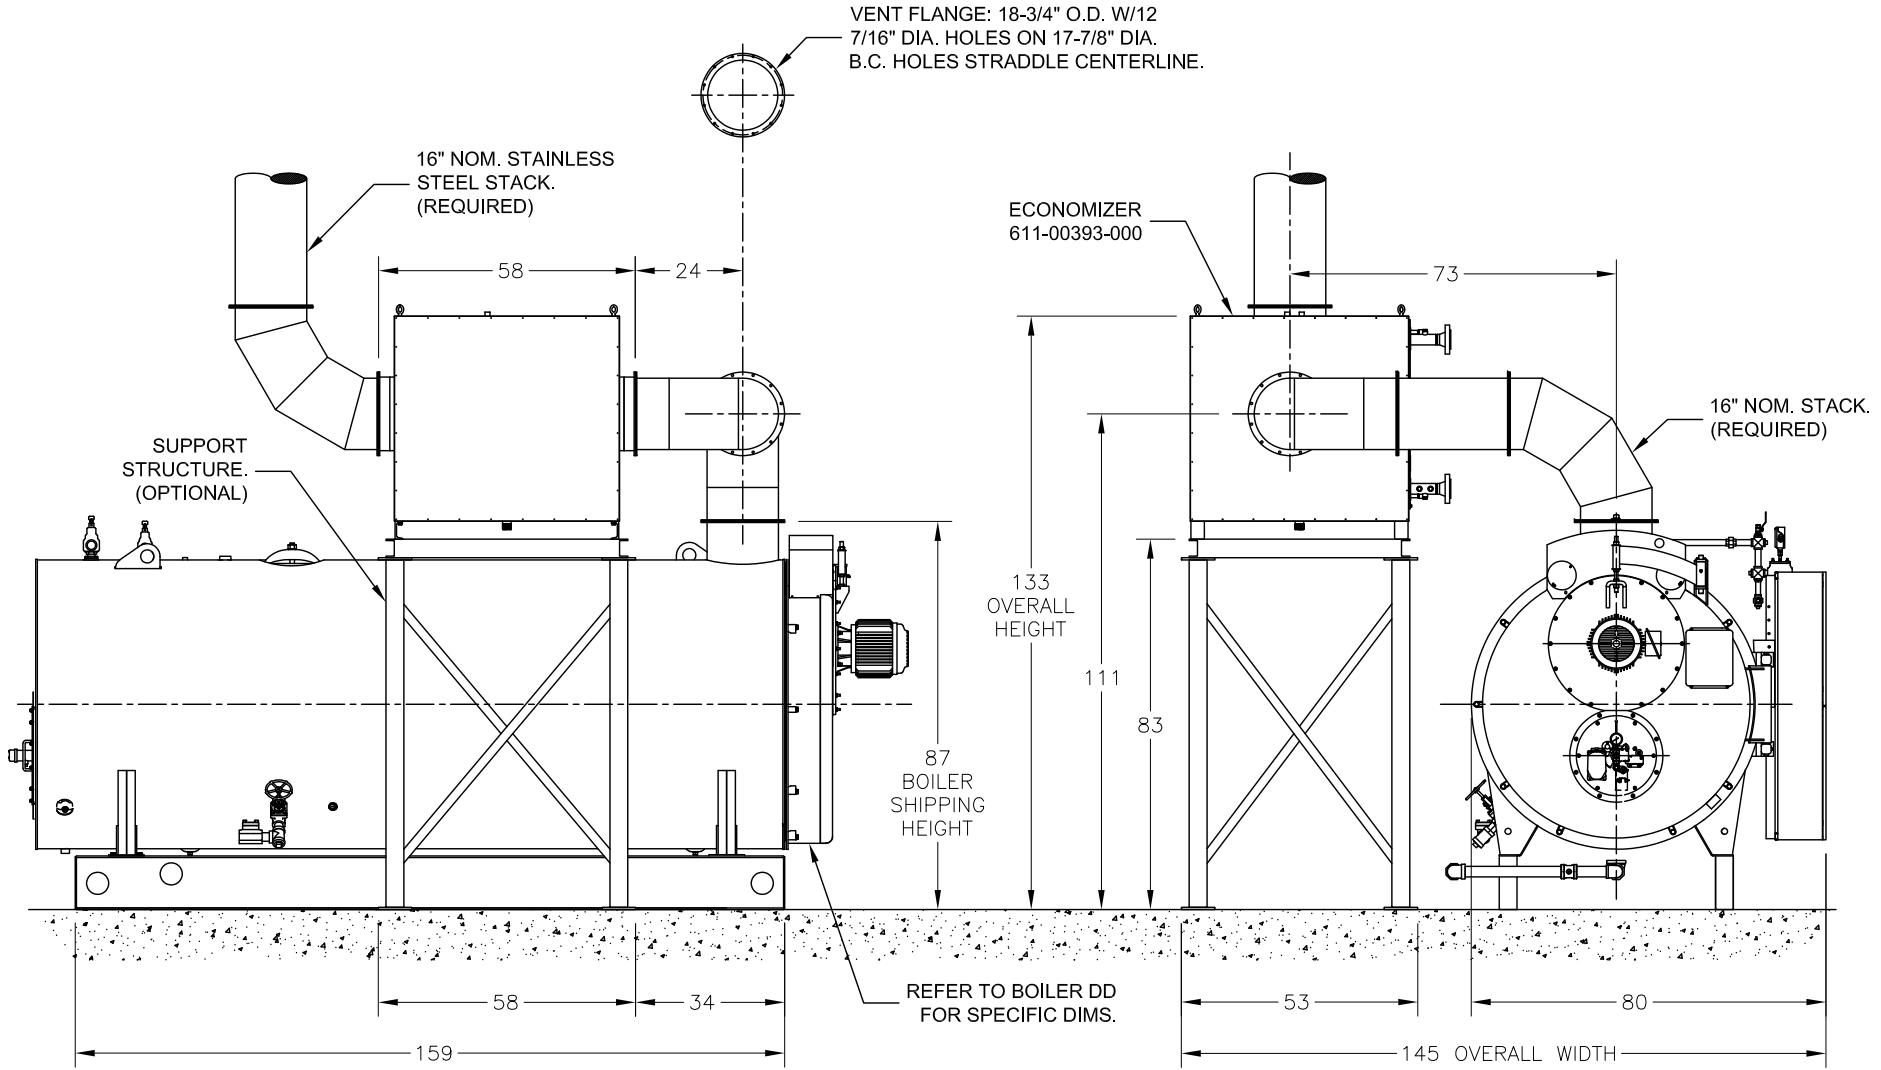

REVISIONS	<b>CAUTION</b>		<b>WARNING</b>		SHT 01 OF 01	SCALE N.T.S.	<b>CleaverBrooks®</b>	
	DIMENSIONS SHOWN ARE APPROXIMATE AND SHOULD NOT BE USED IN RESTRICTIVE LAYOUTS OR TO PREFABRICATE ASSEMBLIES UNLESS CLEAVER-BROOKS HAS BEEN CONSULTED. IT IS STRONGLY RECOMMENDED THAT THE CUSTOMER REQUEST AS-BUILT CERTIFIED DRAWINGS FOR THESE CASES.		CHANGES, MODIFICATIONS OR ALTERATIONS ARE STRICTLY PROHIBITED.			DATE 10/19/15		GENERAL ARRANGEMENT
			CHANGES TO THIS DRAWING AND SUBSEQUENT MODIFICATION OF EQUIPMENT COULD RESULT IN DAMAGE TO THE EQUIPMENT AND/OR SERIOUS PERSONAL INJURY.			DRAWN SLS		200HP CBEX-E & 94% COND ECONO
						SIZE C		DRWG. NO. EX-200-GA
							00	