


THIS DRAWING IS PROPERTY OF CLEAVER-BROOKS, INC. AND IS NOT TO BE COPIED OR USED IN ANY WAY DETRIMENTAL TO THE COMPANY. IT IS SUBJECT TO CHANGE WITHOUT NOTICE.

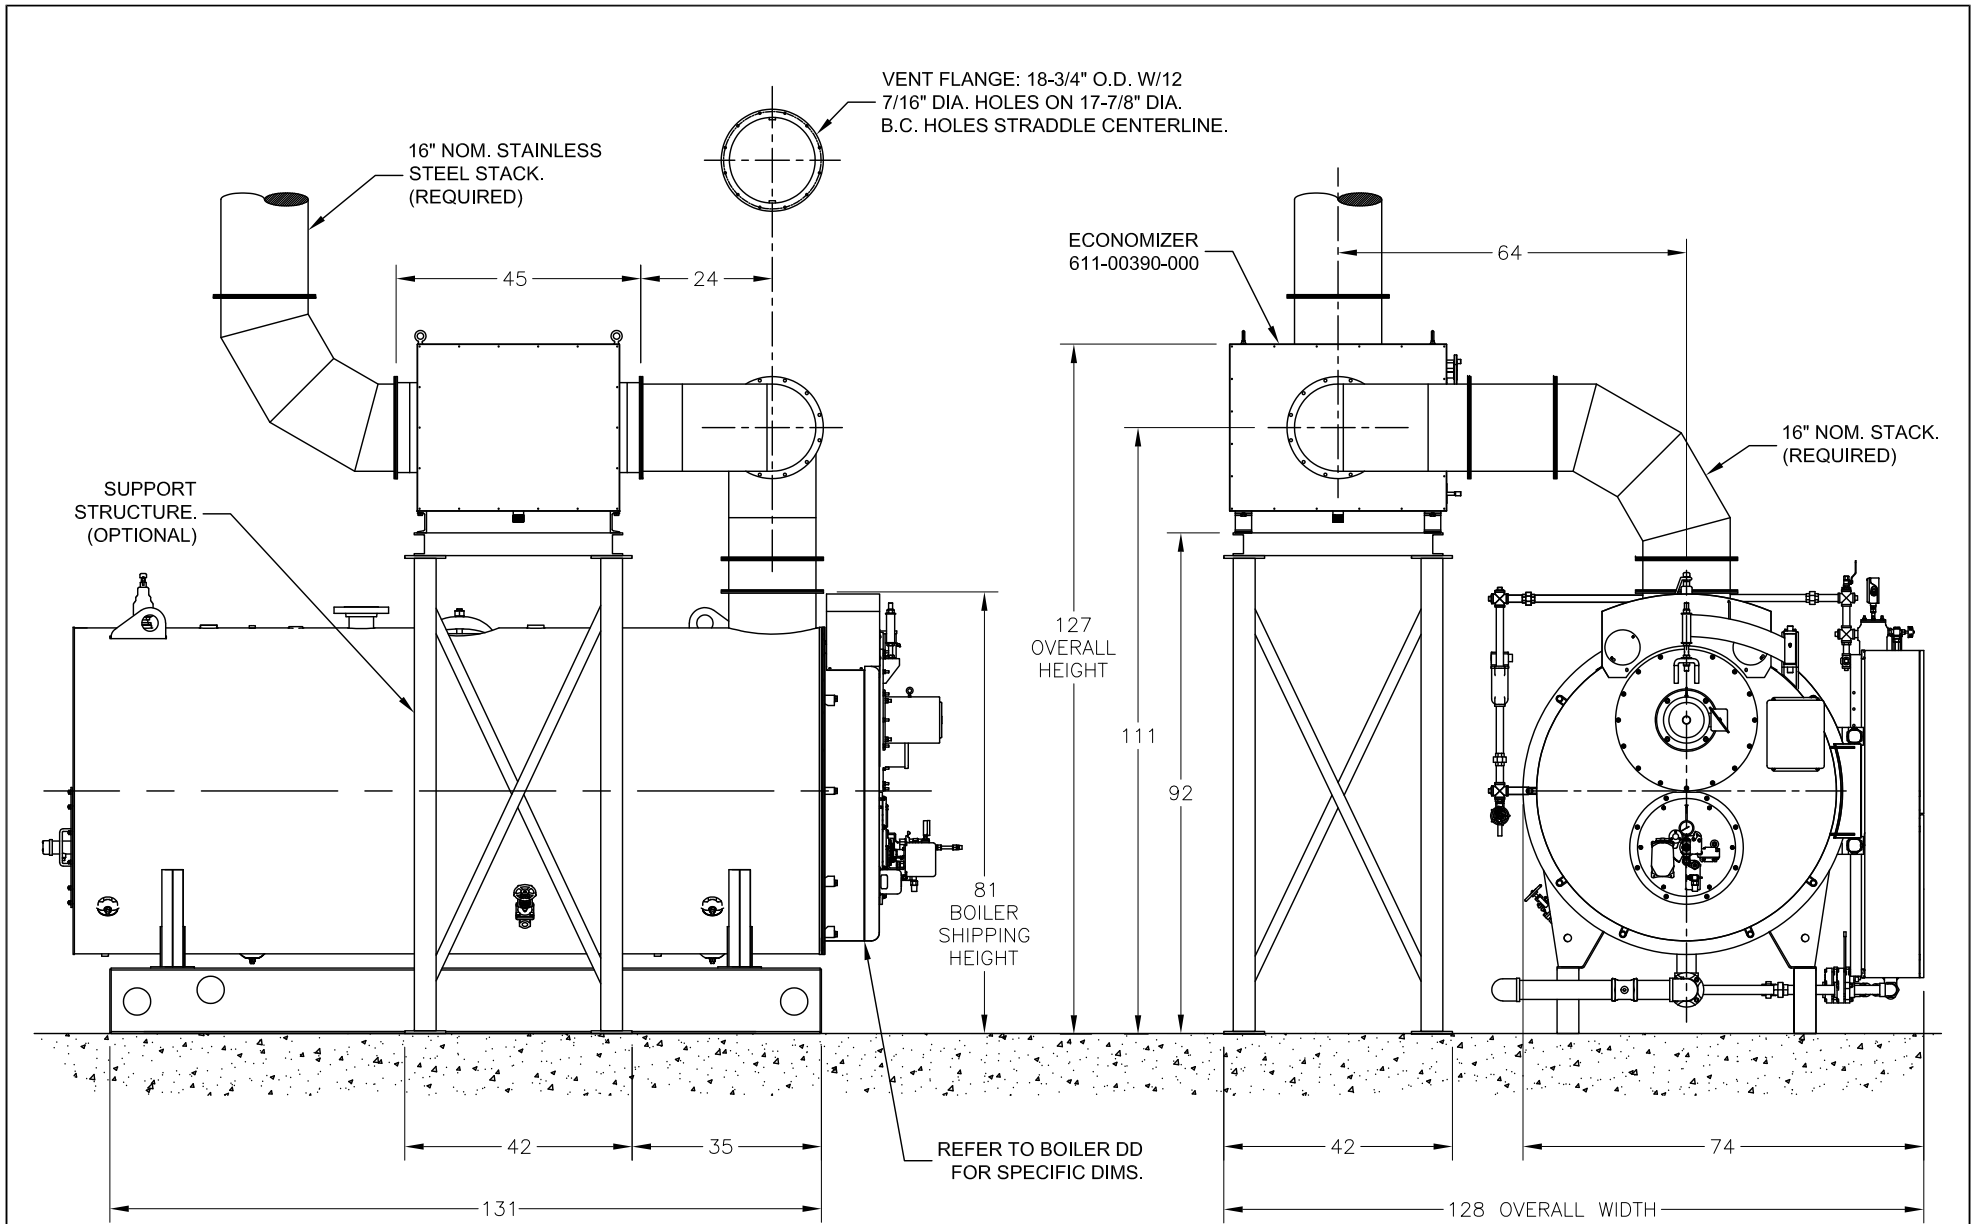

REVISIONS	
-----------	--

**CAUTION**  
DIMENSIONS SHOWN ARE APPROXIMATE AND SHOULD NOT BE USED IN RESTRICTIVE LAYOUTS OR TO PREFABRICATE ASSEMBLIES UNLESS CLEAVER-BROOKS HAS BEEN CONSULTED. IT IS STRONGLY RECOMMENDED THAT THE CUSTOMER REQUEST AS-BUILT CERTIFIED DRAWINGS FOR THESE CASES.

**WARNING**  
CHANGES, MODIFICATIONS OR ALTERATIONS ARE STRICTLY PROHIBITED.  
CHANGES TO THIS DRAWING AND SUBSEQUENT MODIFICATION OF EQUIPMENT COULD RESULT IN DAMAGE TO THE EQUIPMENT AND/OR SERIOUS PERSONAL INJURY.

SHT 01 OF 01

SCALE N.T.S.
DATE 10/19/15
DRAWN SLS
SIZE C

**CleaverBrooks®**

GENERAL ARRANGEMENT

100HP CBEX-E & 94% COND ECONO

DRWG. NO. EX-100-GA

F  
E  
D  
C  
B  
A