


THIS DRAWING IS PROPERTY OF CLEAVER-BROOKS, INC. AND IS NOT TO BE COPIED OR USED IN ANY WAY DETRIMENTAL TO THE COMPANY. IT IS SUBJECT TO CHANGE WITHOUT NOTICE.

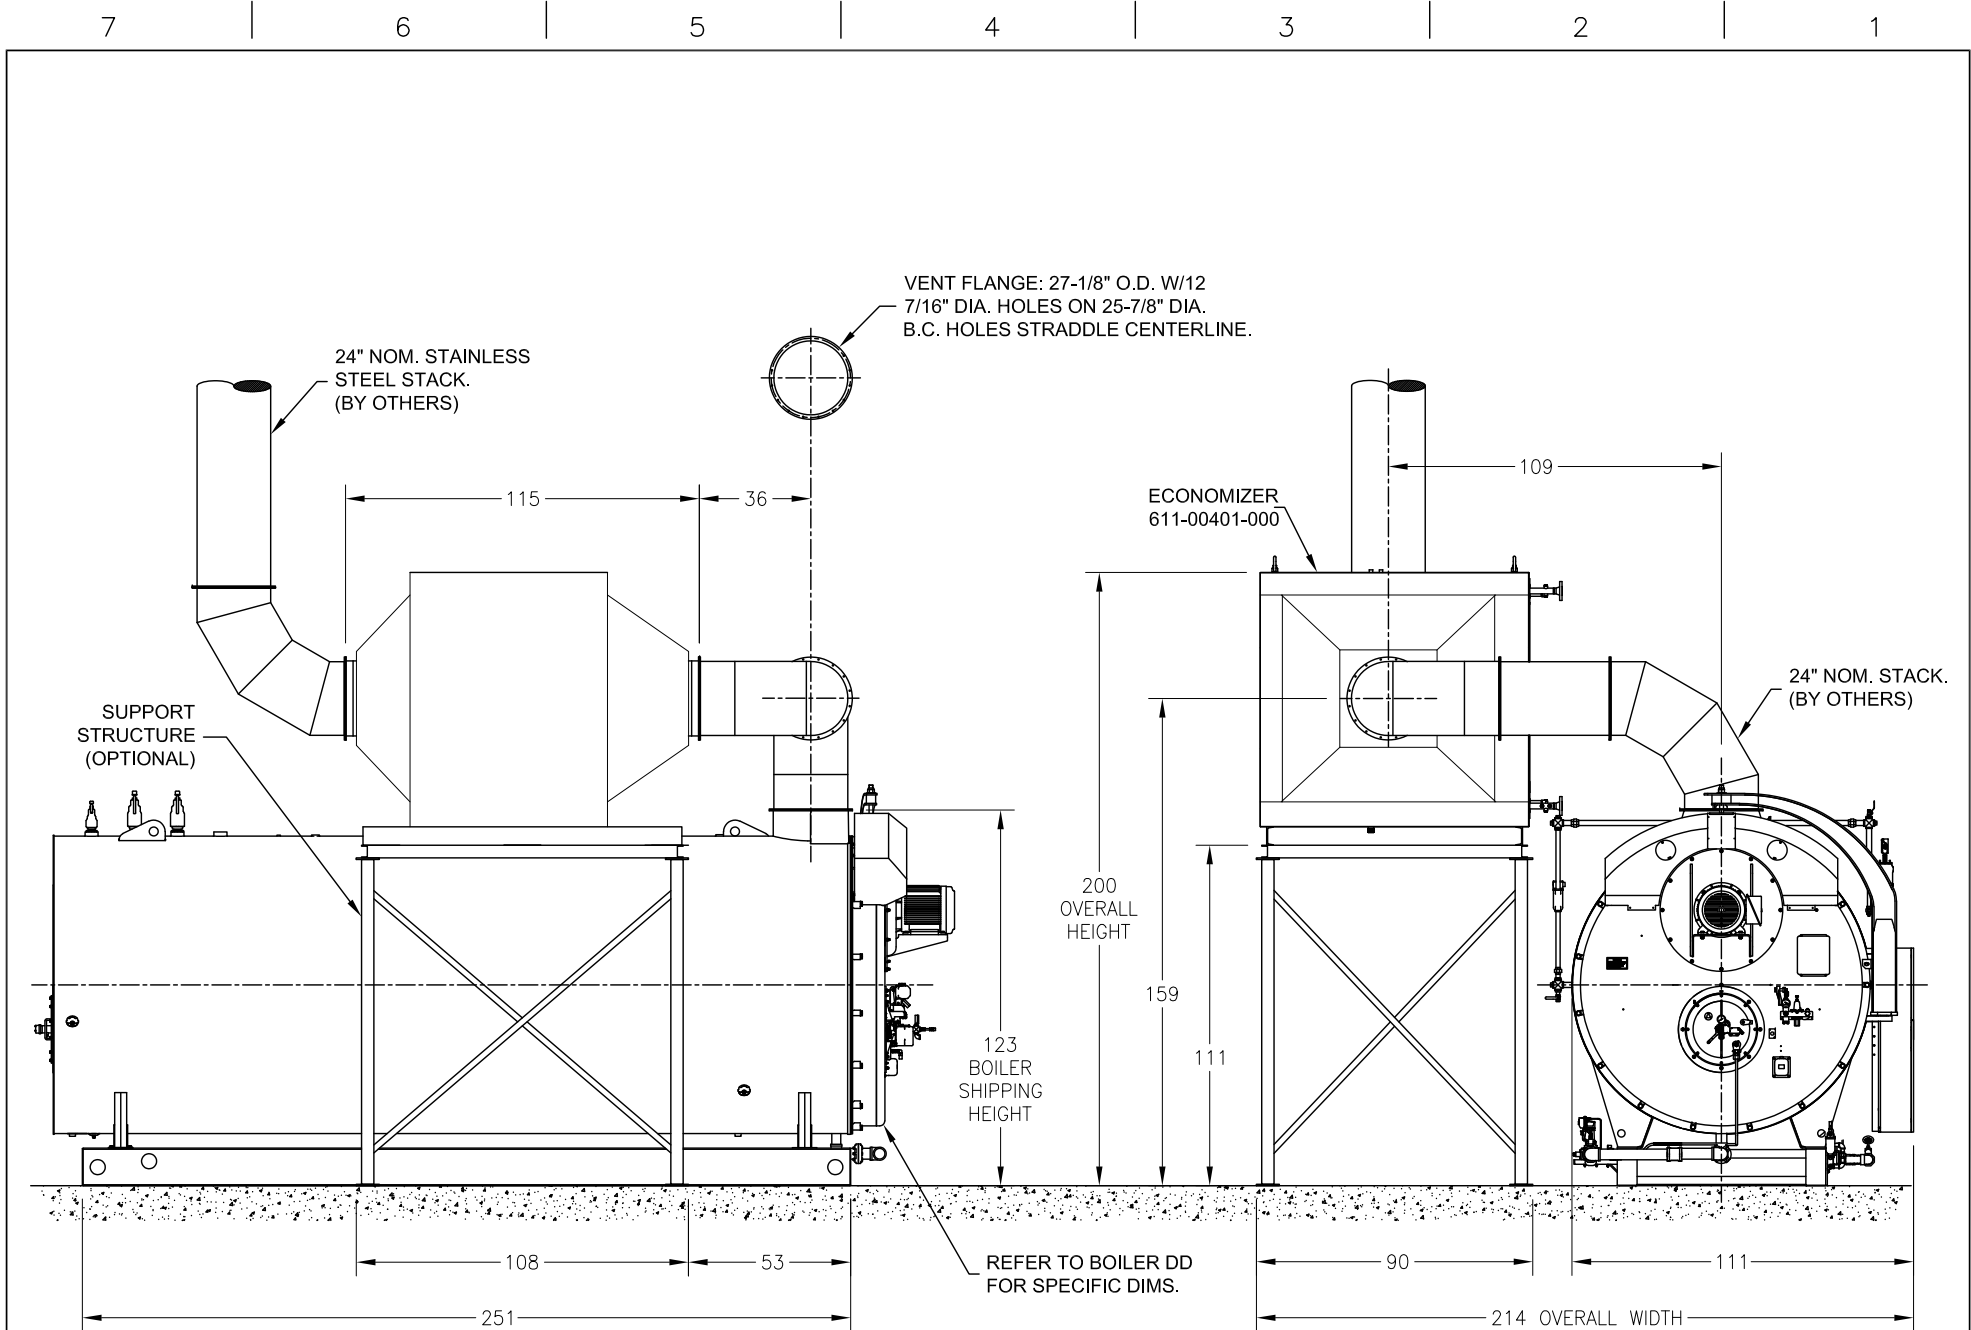

REVISIONS	
-----------	--

CAUTION
 DIMENSIONS SHOWN ARE APPROXIMATE AND SHOULD NOT BE USED IN RESTRICTIVE LAYOUTS OR TO PREFABRICATE ASSEMBLIES UNLESS CLEAVER-BROOKS HAS BEEN CONSULTED. IT IS STRONGLY RECOMMENDED THAT THE CUSTOMER REQUEST AS-BUILT CERTIFIED DRAWINGS FOR THESE CASES.

WARNING
 CHANGES, MODIFICATIONS OR ALTERATIONS ARE STRICTLY PROHIBITED.
 CHANGES TO THIS DRAWING AND SUBSEQUENT MODIFICATION OF EQUIPMENT COULD RESULT IN DAMAGE TO THE EQUIPMENT AND/OR SERIOUS PERSONAL INJURY.

SHT 01 OF 01

SCALE	N.T.S.
DATE	09/24/15
DRAWN	SLS
SIZE	C

CleaverBrooks®
 GENERAL ARRANGEMENT
 800HP CBEX-E & C2X-HE ECON
 DRWG. NO. EX-800-GA 00

F
E
D
C
B
A